



Maggie Garofano  
Parkade Building  
514-844-2612




No.	Revision/Issue	Date


Firm Name and Address  
**Raphael Cohen**  
 514-568-2541

Project Name and Address  
 Floor Plan  
 Hermes Building  
 1470 Rue Peel  
 Commerciale

Project Montreal, Qc	Sheet
Date Jul 5, 2021	01
Scale As Noted	

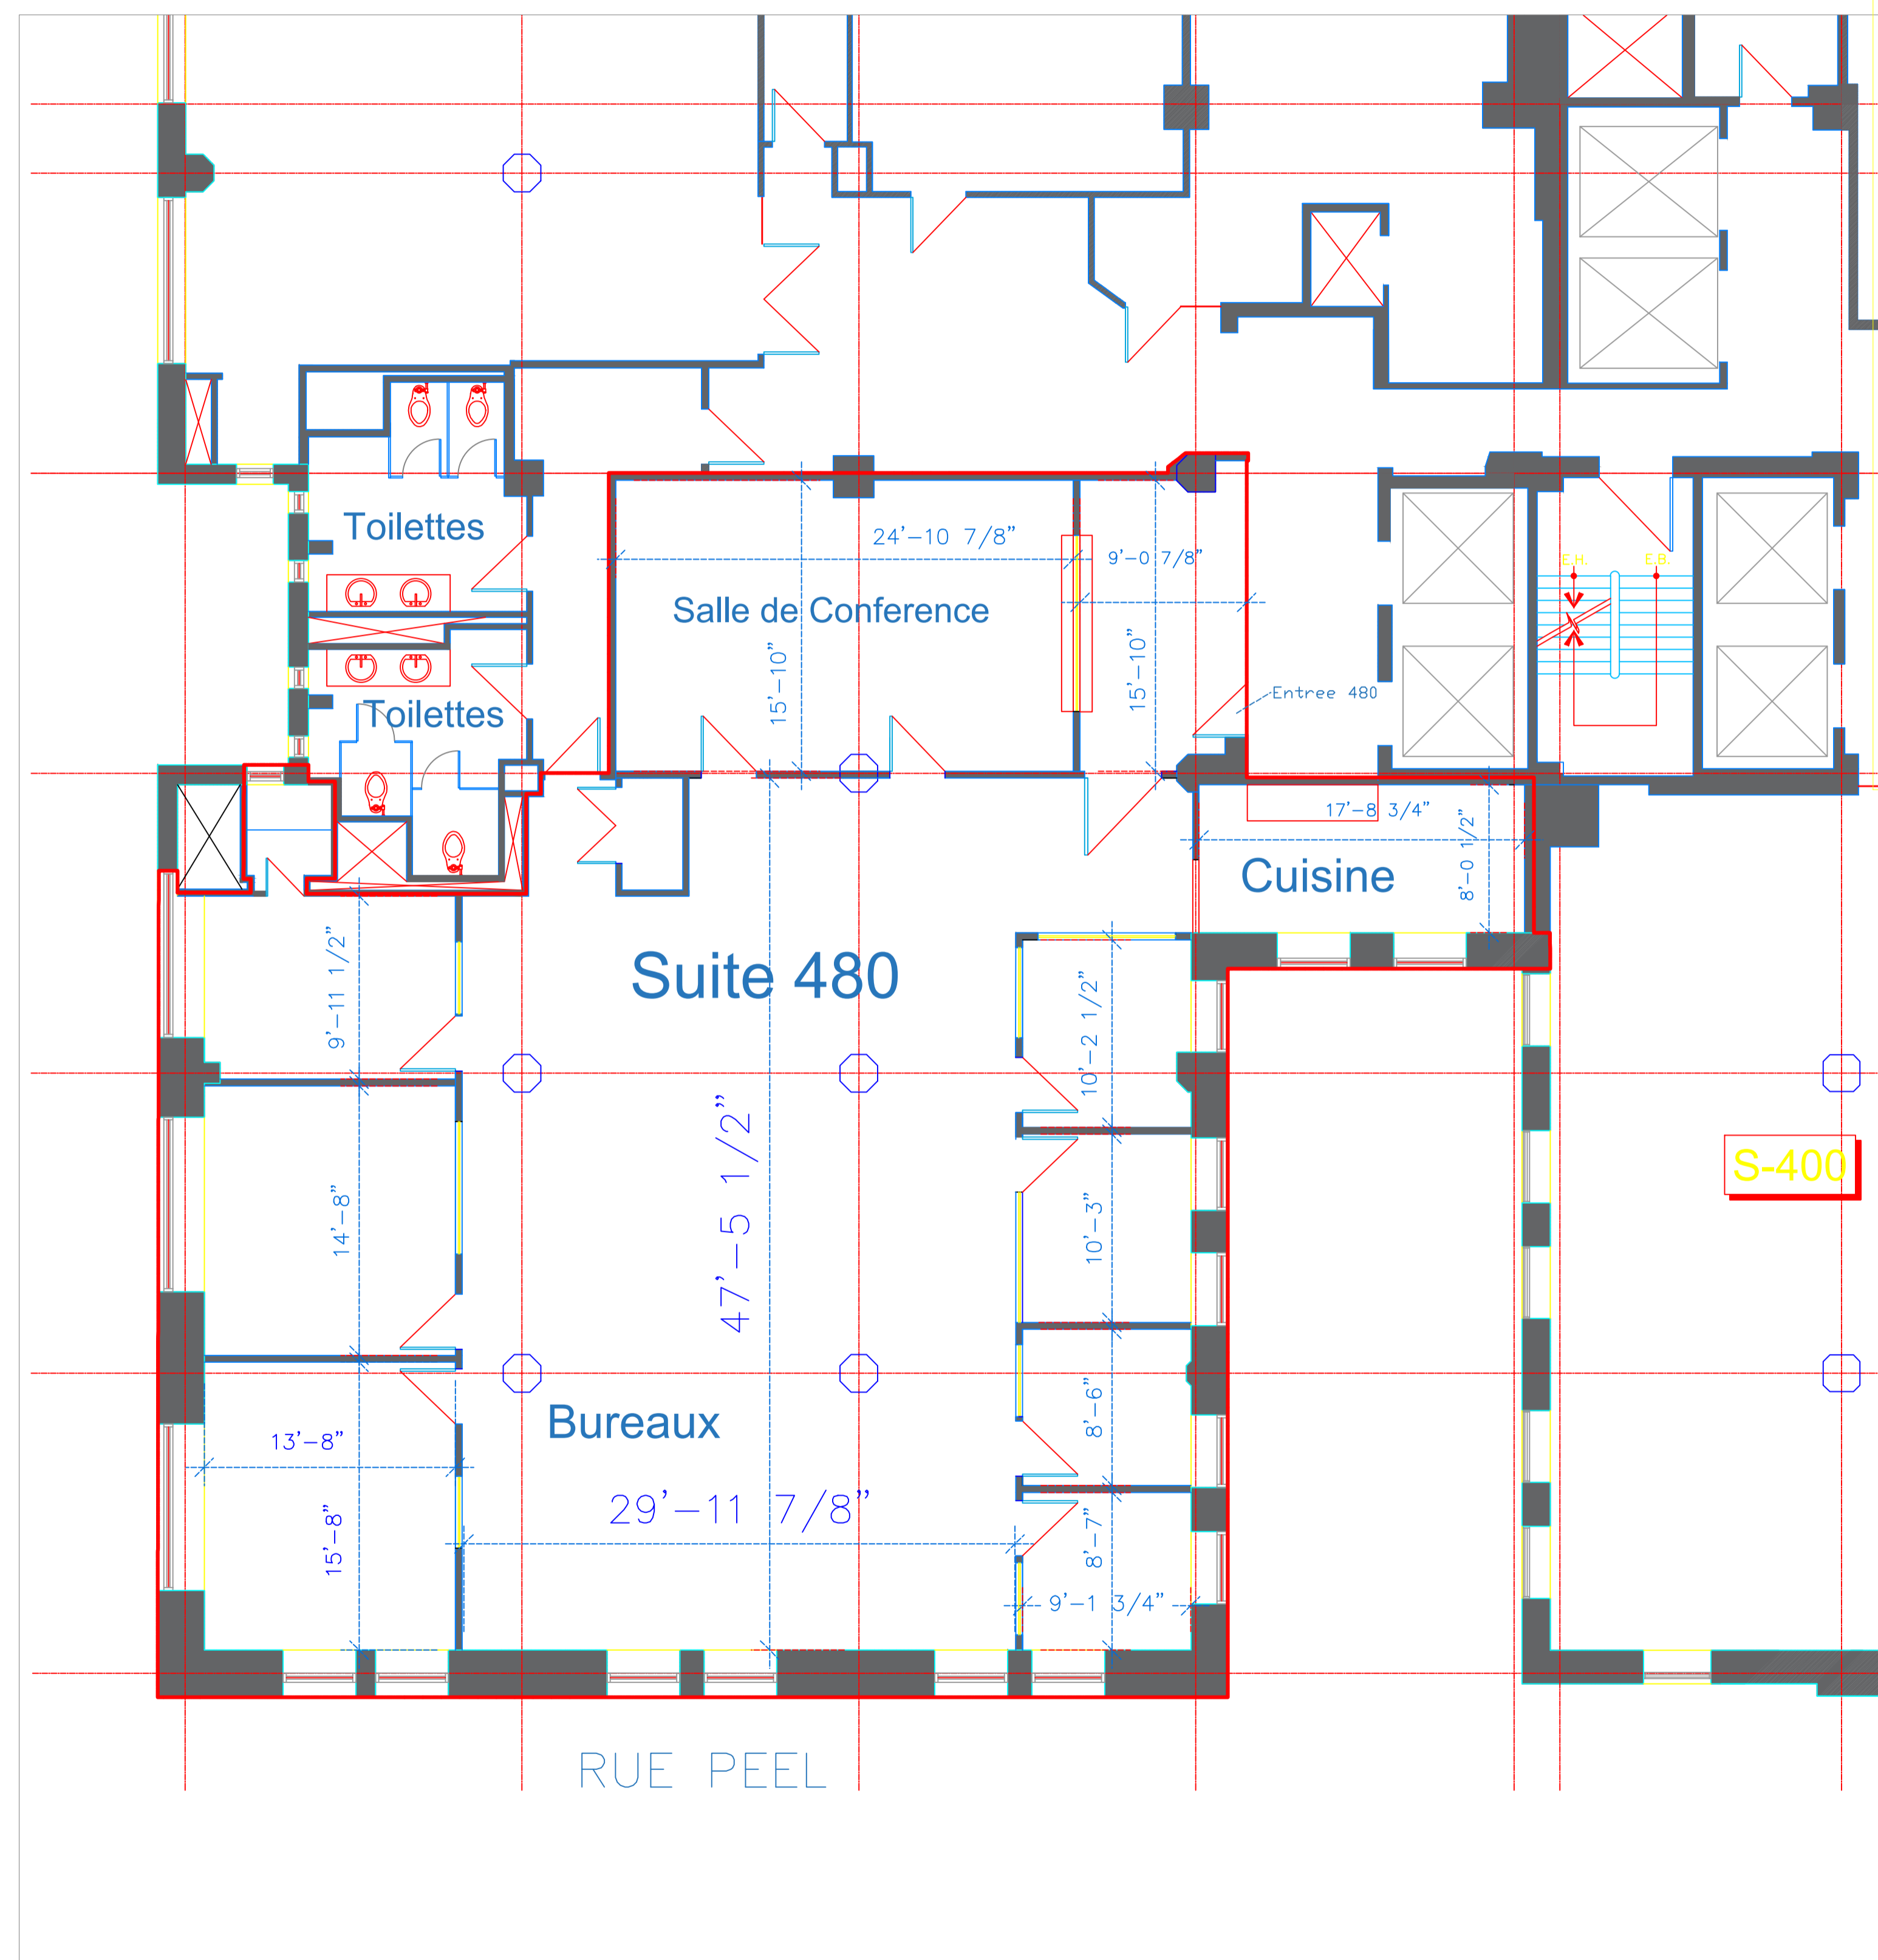

Echele Scale: 4"=1'-0"

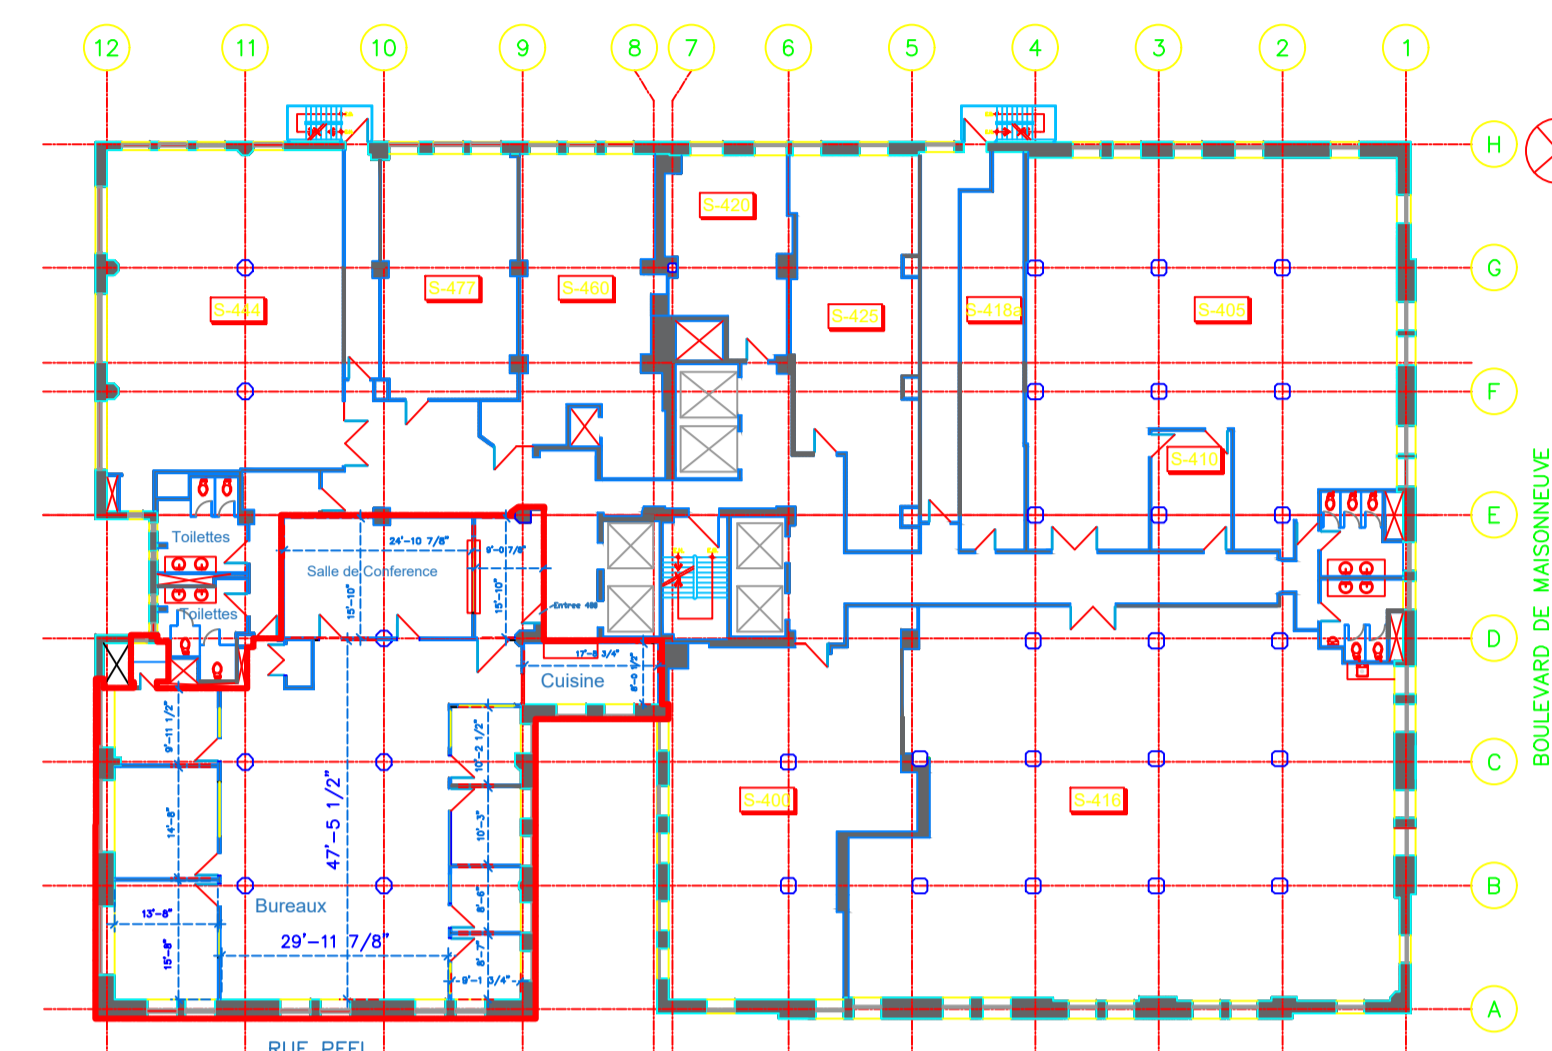

Echele Scale: 1"=1'-0"

1470 Rue Peel, Suite 480  
Centre Ville, Montreal, Quebec

Superficie (Brut) Locatif:  
4090-Pi Ca. Sq Ft.

Superficie (net) utilisable:  
3172 Pi Ca. Sq Ft.